

WAREHAM

WAREHAM


BOURNE

RR

ROUTE 25 (Rt. 495)

BUZARDS BAY ROAD

OLD MAN'S PATH

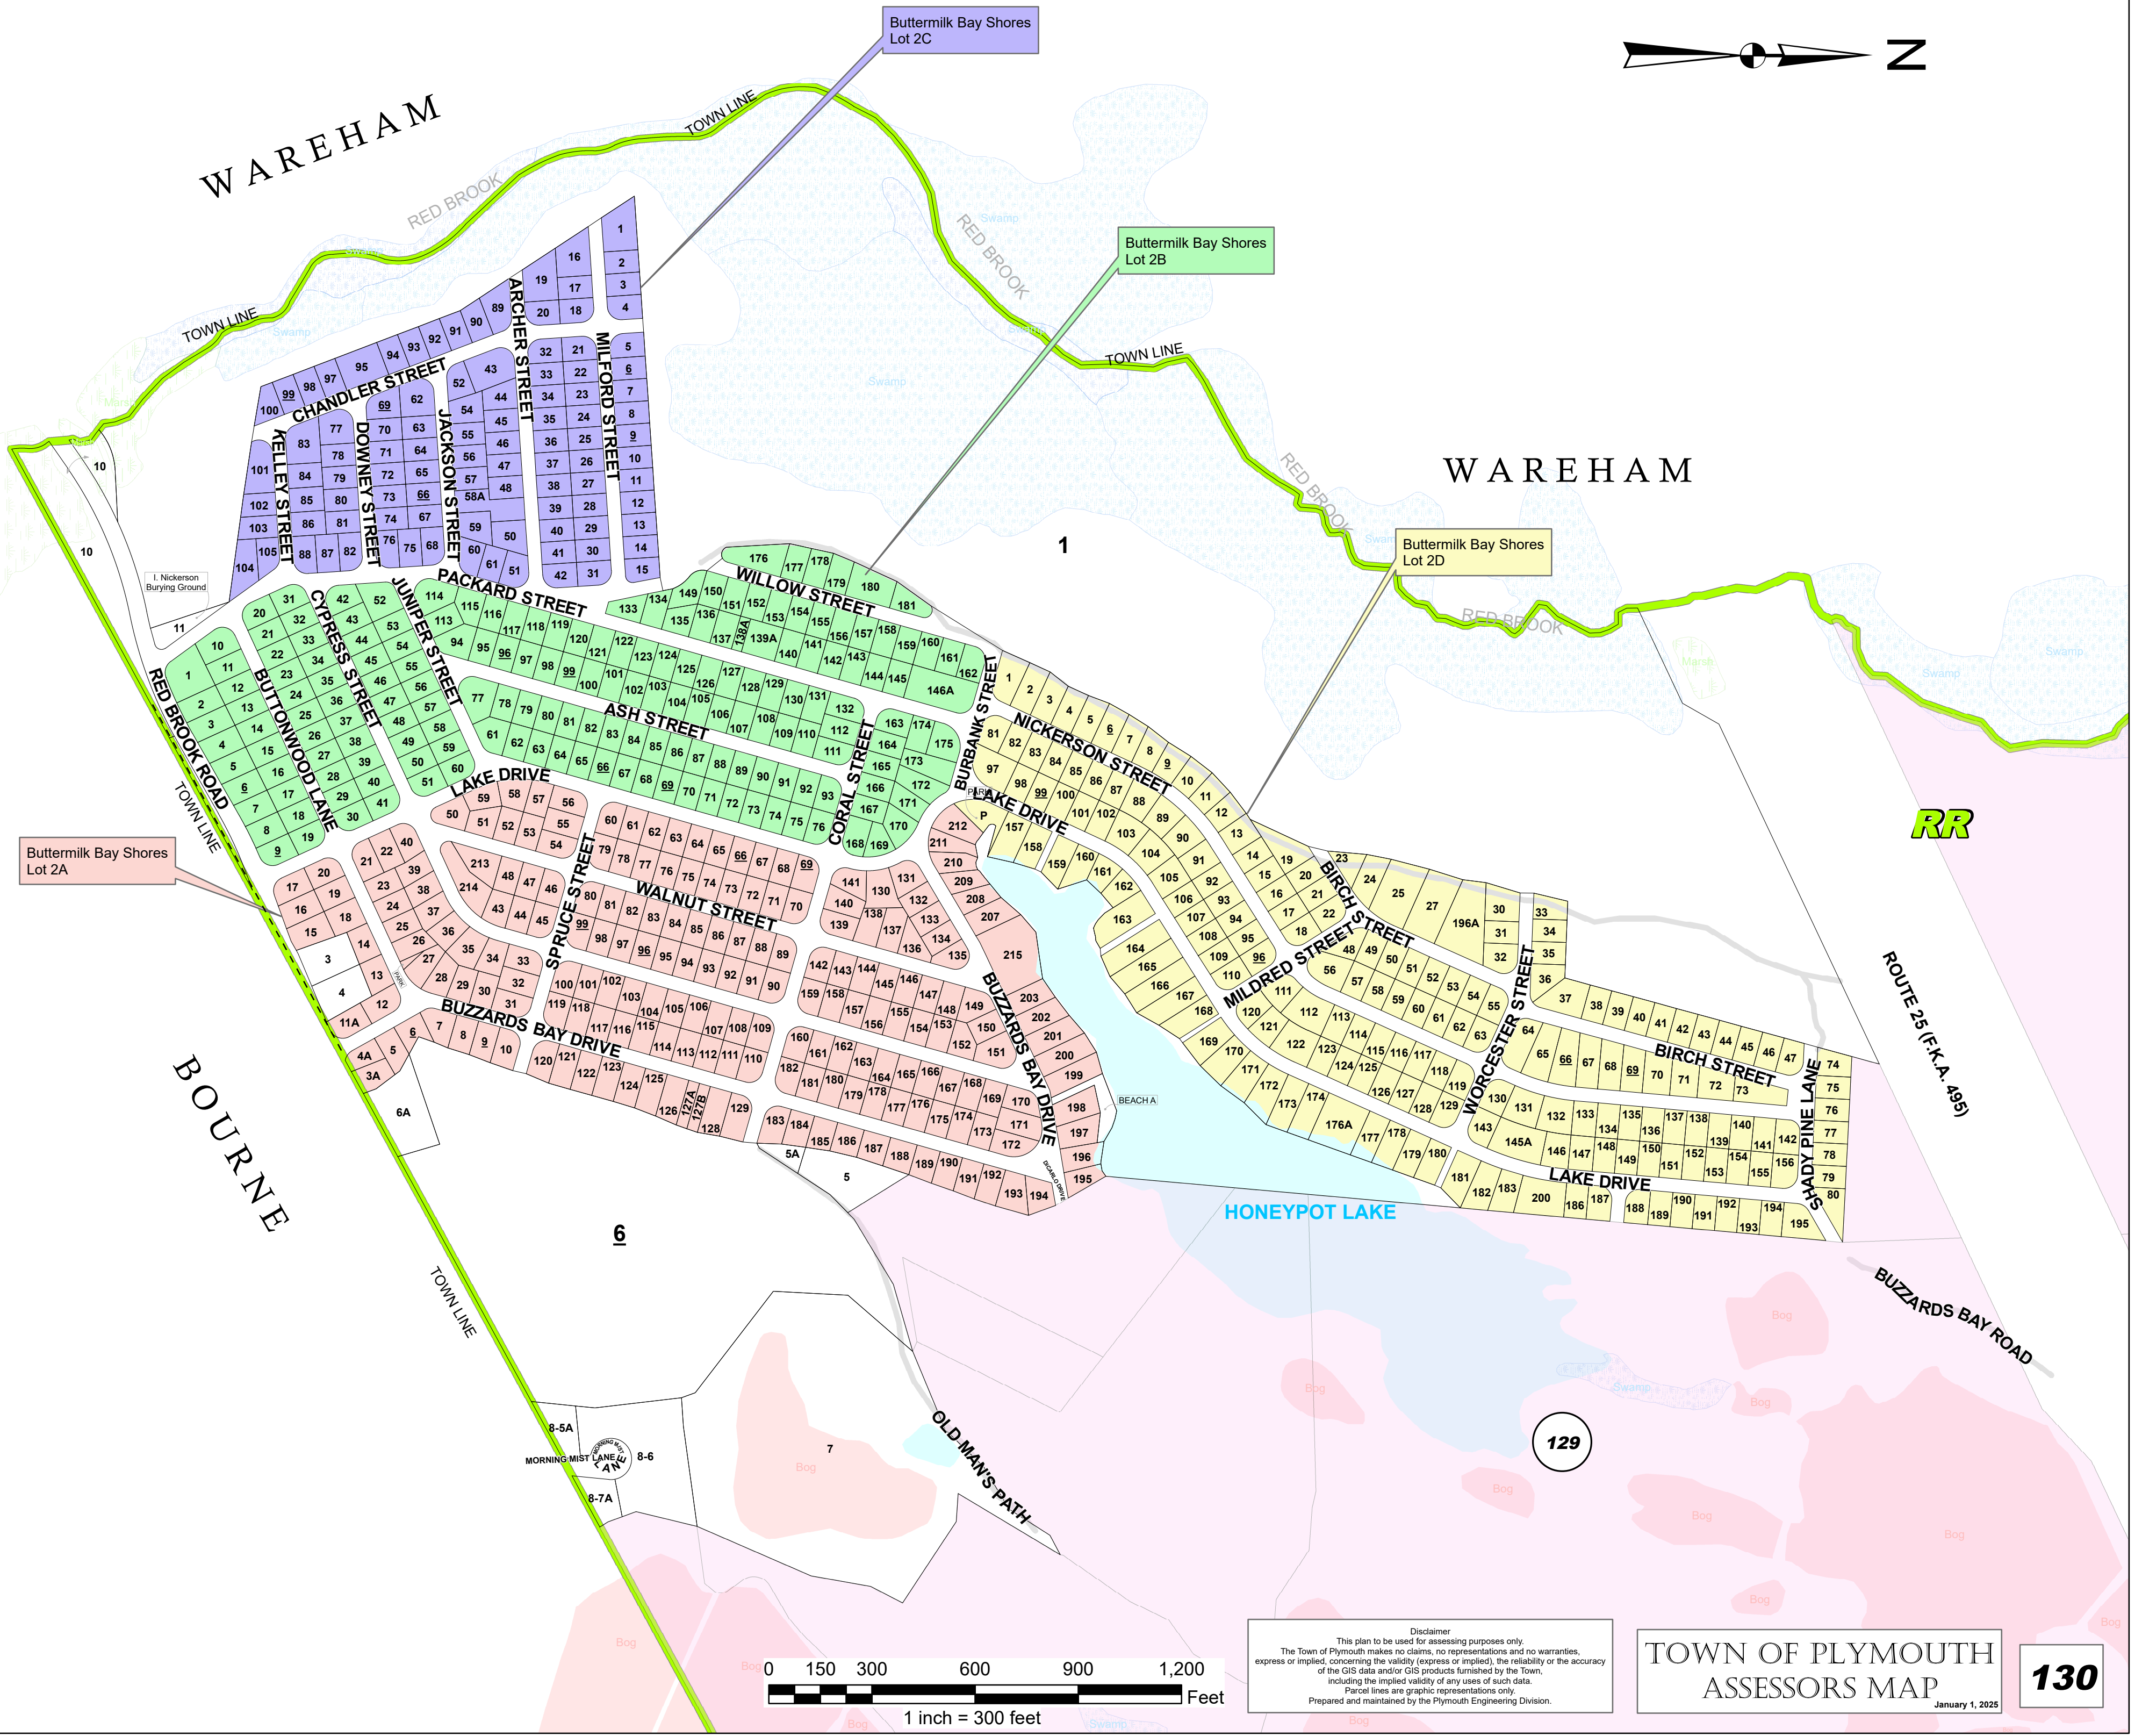


Buttermilk Bay Shores Lot 2C

Buttermilk Bay Shores Lot 2B

Buttermilk Bay Shores Lot 2D

Buttermilk Bay Shores Lot 2A

I. Nickerson Burying Ground

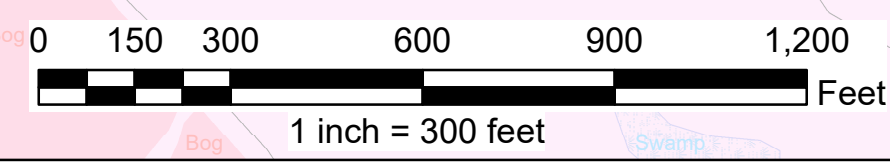

Disclaimer  
This plan to be used for assessing purposes only. The Town of Plymouth makes no claims, no representations and no warranties, express or implied, concerning the validity (express or implied), the reliability or the accuracy of the GIS data and/or GIS products furnished by the Town, including the implied validity of any uses of such data. Parcel lines are graphic representations only. Prepared and maintained by the Plymouth Engineering Division.

TOWN OF PLYMOUTH  
ASSESSORS MAP  
January 1, 2025

130