


T:\5452\CAD\2021.dwg DWG 2024 0530 5452 Final Design color.dwg 2/28/2025 9:04 AM EDT

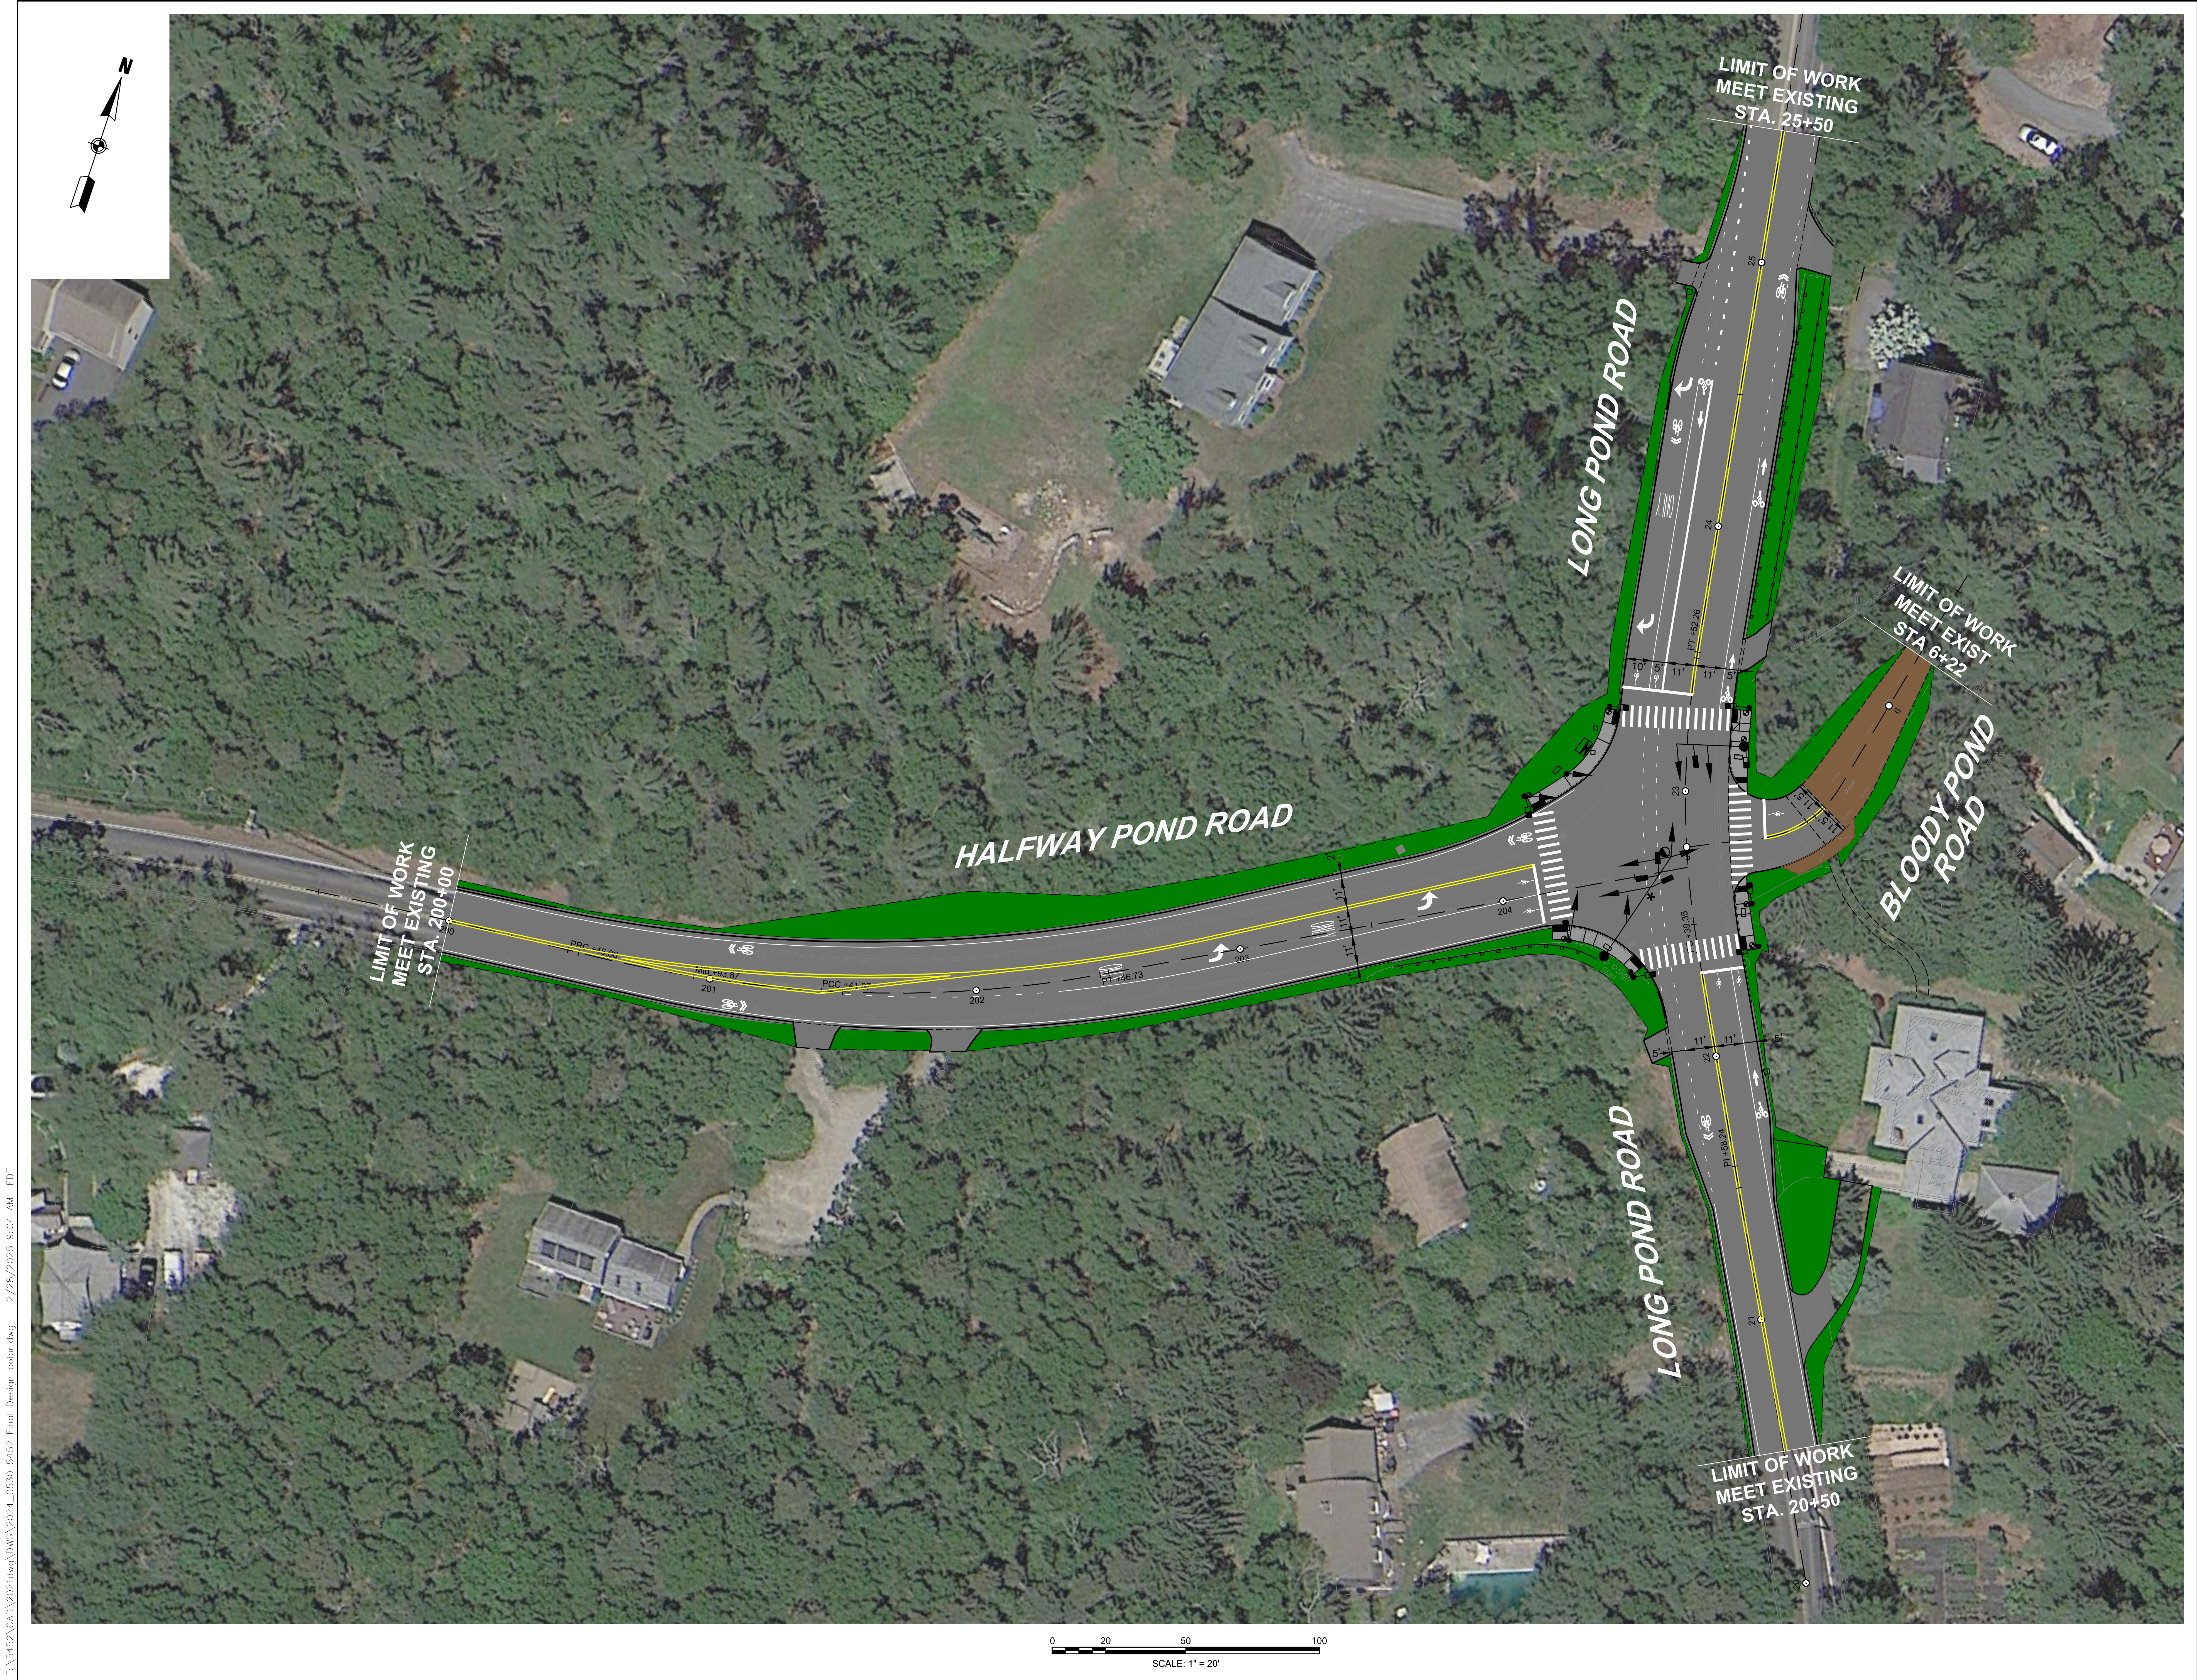

Copyright © 2025 by VAI. All Rights Reserved.

PROJECT TITLE

Redbrook Mixed Use Development

Plymouth, Massachusetts

PREPARED FOR

ADM Development Services, LLC

Wareham, Massachusetts

**V** Vannase & Associates inc  
Transportation Engineers & Planners

35 N.E. BUSINESS CENTER DRIVE  
ANDOVER, MA 01810-1071  
TEL: (978) 474-8800  
www.vaiinc.com

DESIGNED BY	TWO
DRAWN BY	TWO
CHECKED BY	JPC
DATE	FEB 28, 2025
SCALE	1" = 20'
STAMP	

REVISIONS		
NO.	DESCRIPTION	DATE

DRAWING TITLE

Overall Improvement Plan

SHEET 1 OF 1	DRAWING NUMBER
JOB NO. 5452	<b>1</b>
CAD 5452GN3v8	